

STATE	PROJECT NUMBER	NO.	SHEETS	/-
GA.	M004185	72	77	:
	,			

DESCRIPTION

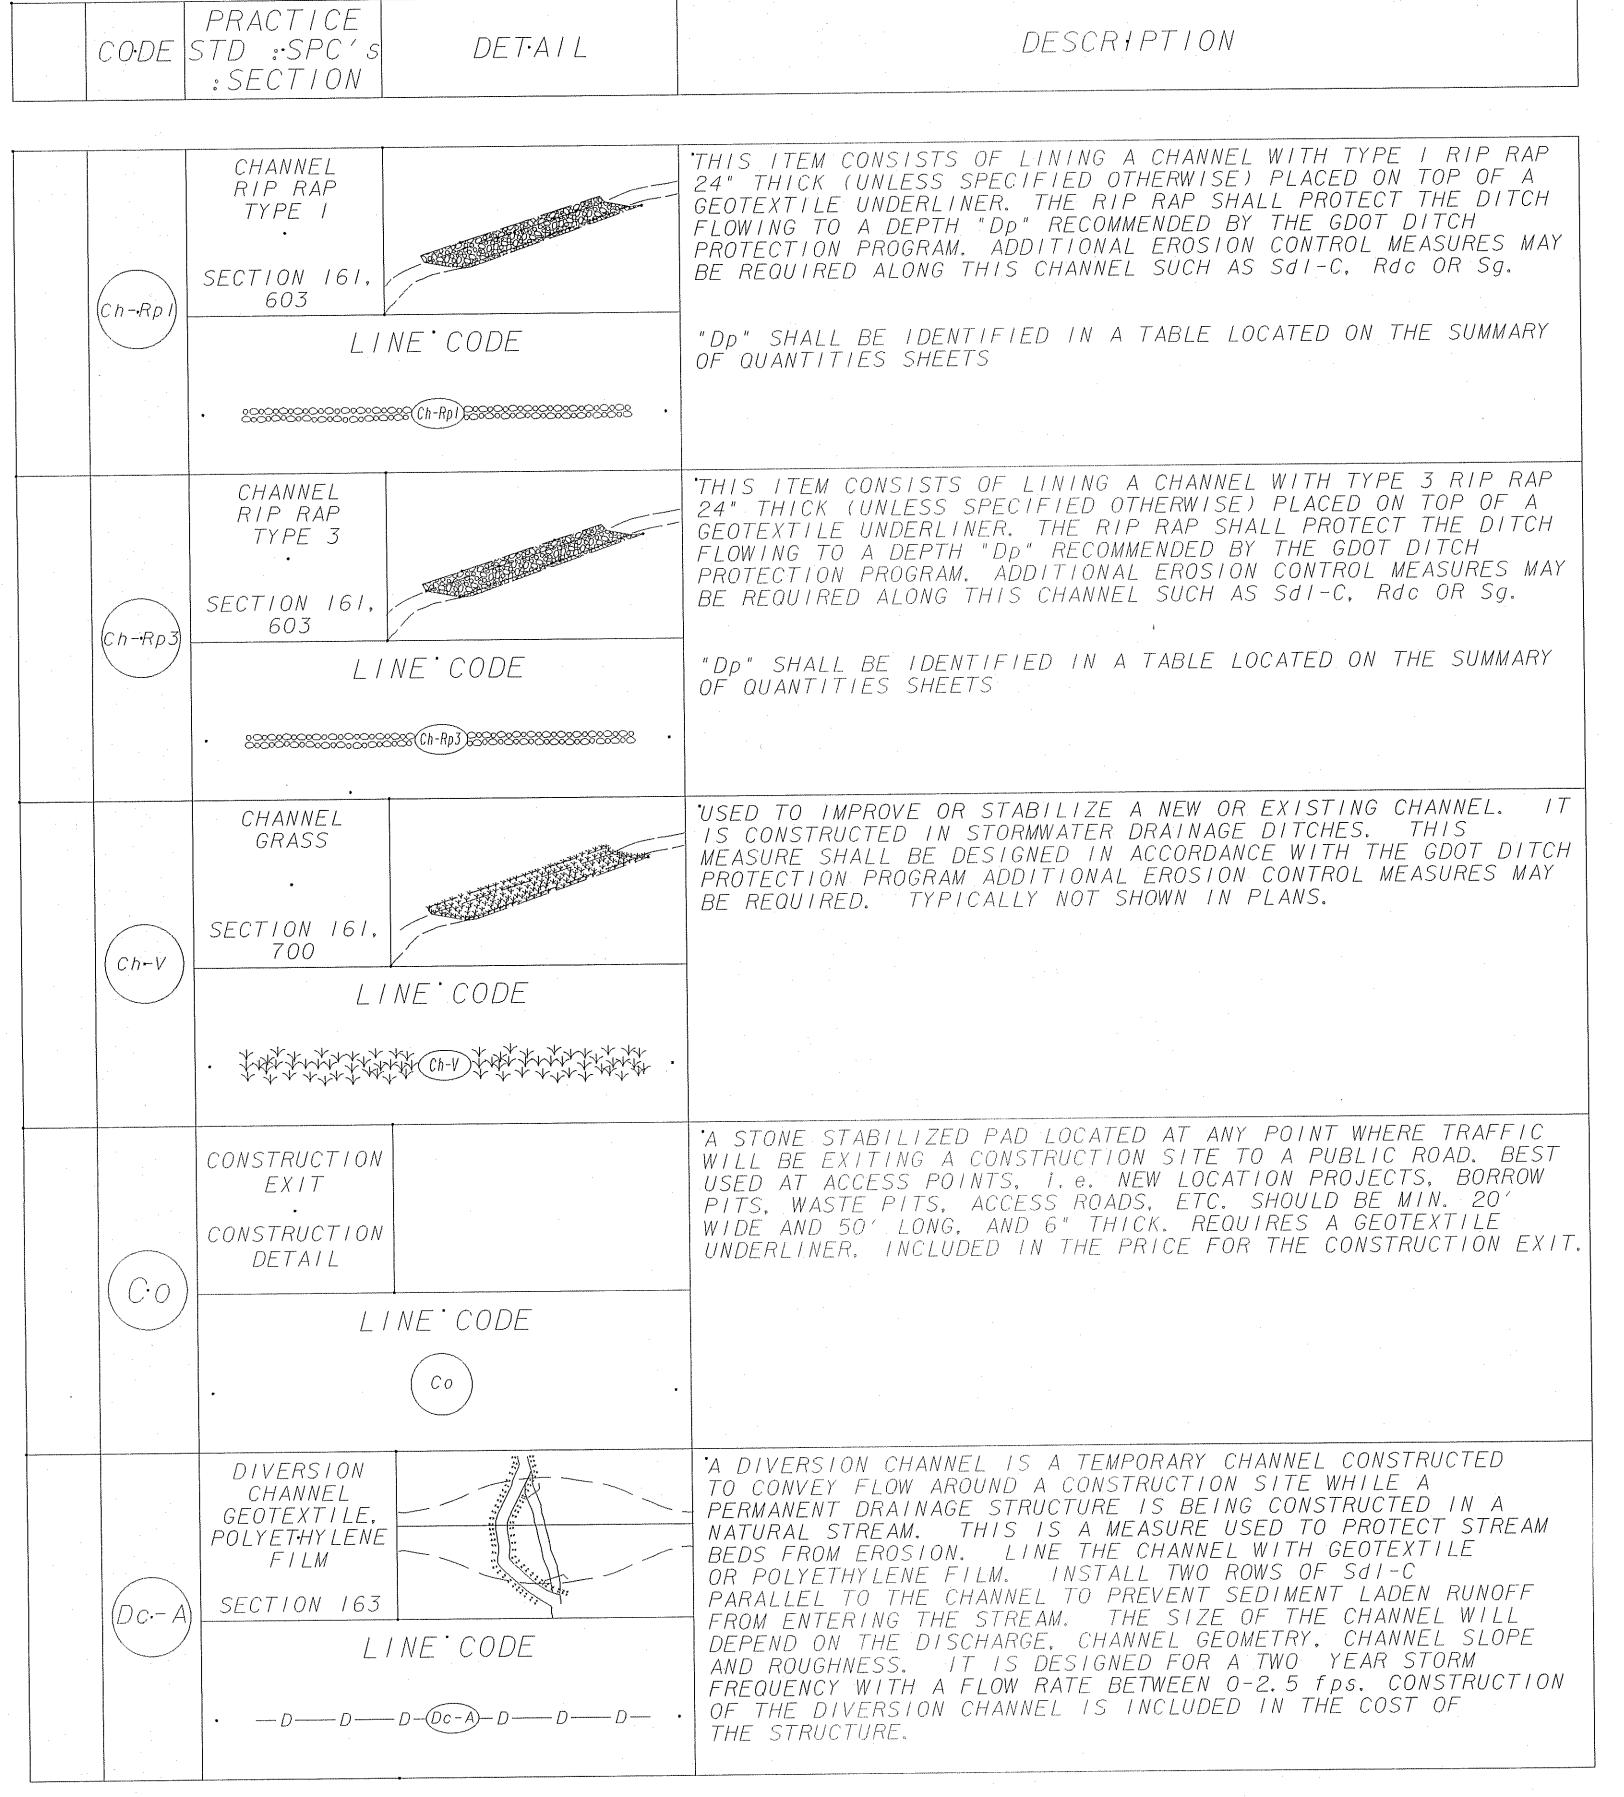

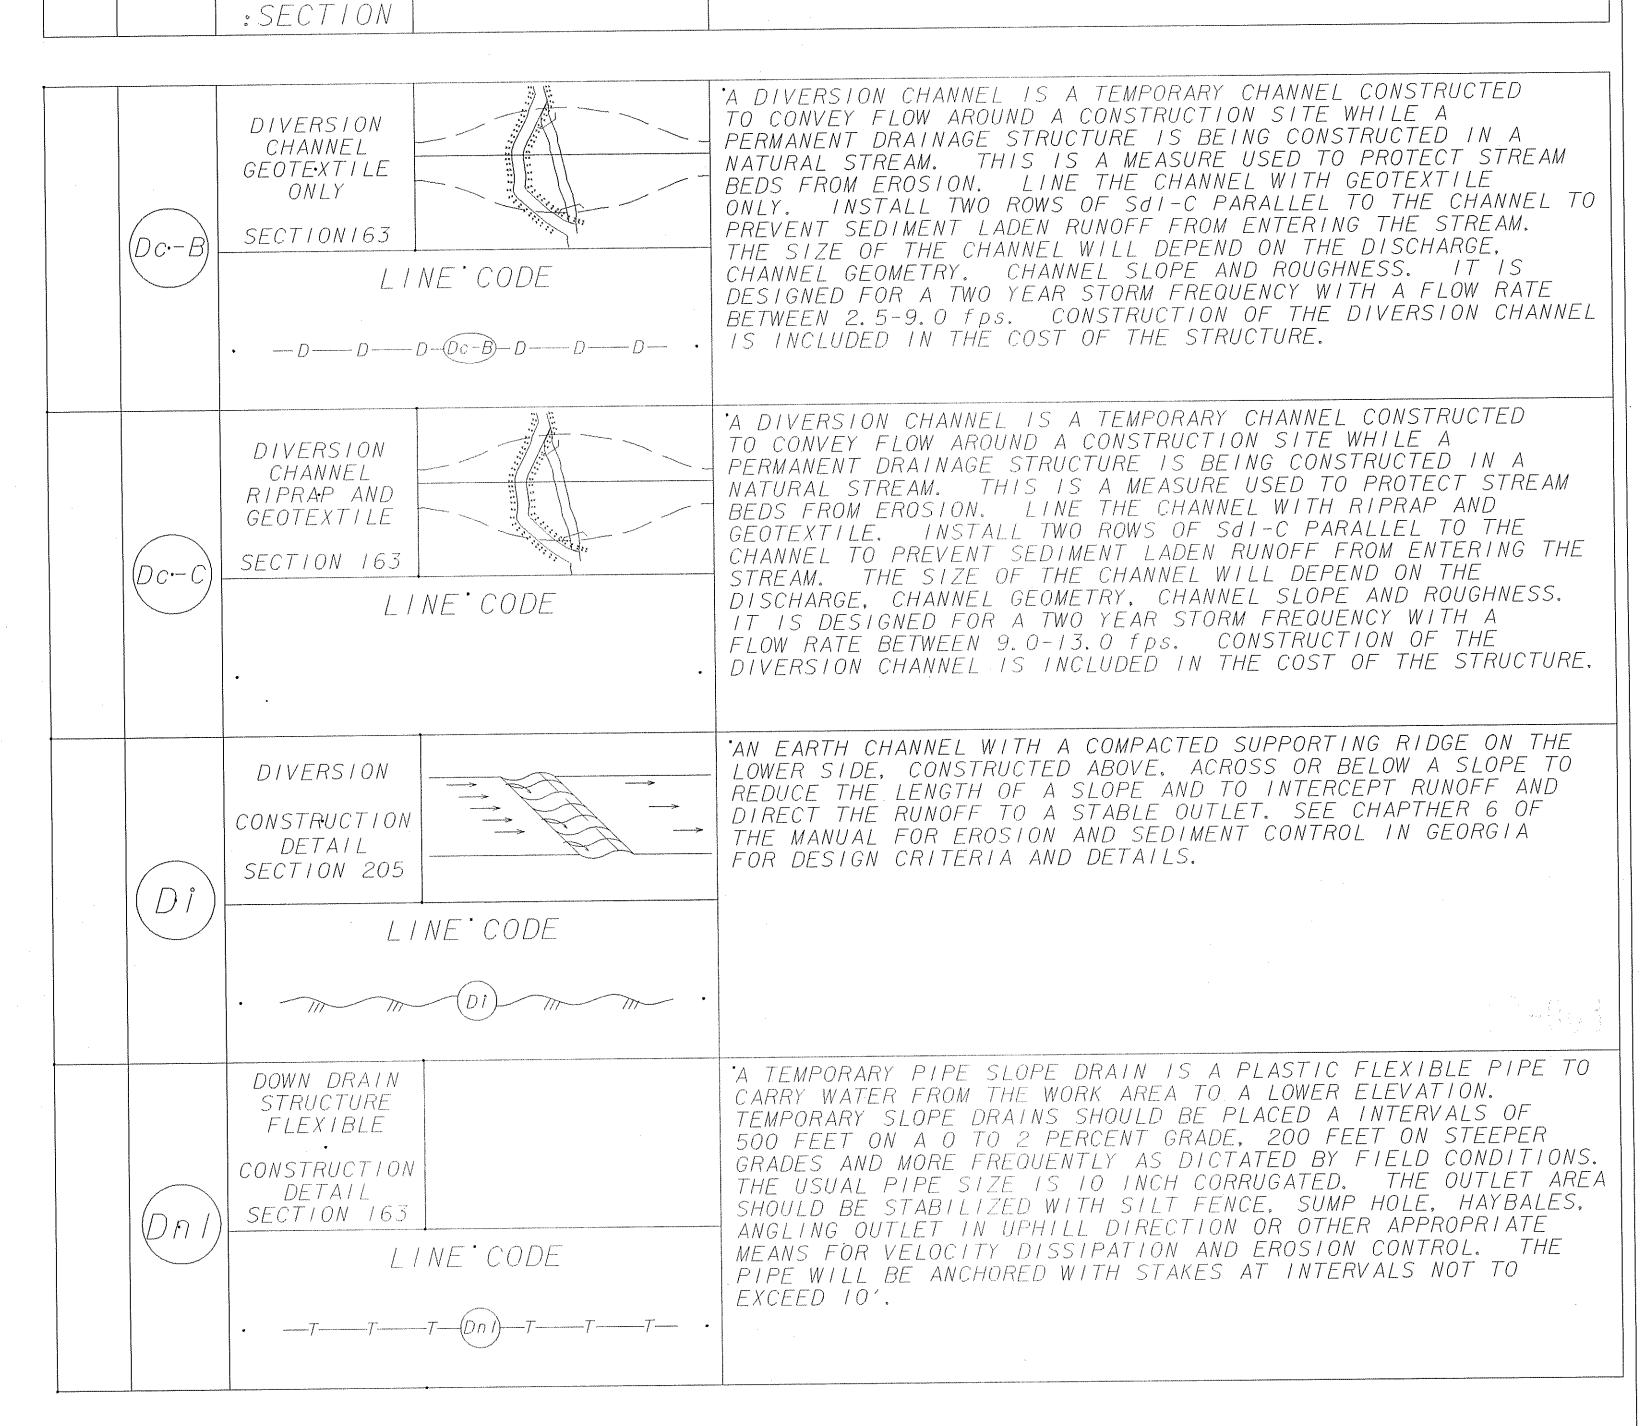

NOTE:
1. DO NOT USE EROSION CONTROL ITEMS IN A FLOWING STREAM OR IN A TIDAL AREA BELOW HIGH TIDE.
2. FOR ADDITIONAL INFORMATION ON THE DESIGN AND APPLICATION OF EROSION CONTROL MEASURES SEE THE GEORGIA SOIL AND WATER CONSERVATION COMMISSION, "MANUAL FOR EROSION AND SEDIMENT CONTROL IN GEORGIA".

PRACT/CE

CODE STD ::SPC's

DETALL

11-13-07 1-19-07 DATE	DEPARTMENT OF TRANSPORTATION state of georgia				
ED ORDER SED TITLE BLOCK REVISION		SION CONTROL LEGEN Uniform code she sheet 2 of 6			
REVIS	NO SCALE	UARY 2007			
070 070 87	NUMBER FC-L2		52-002		